




Wall Layout

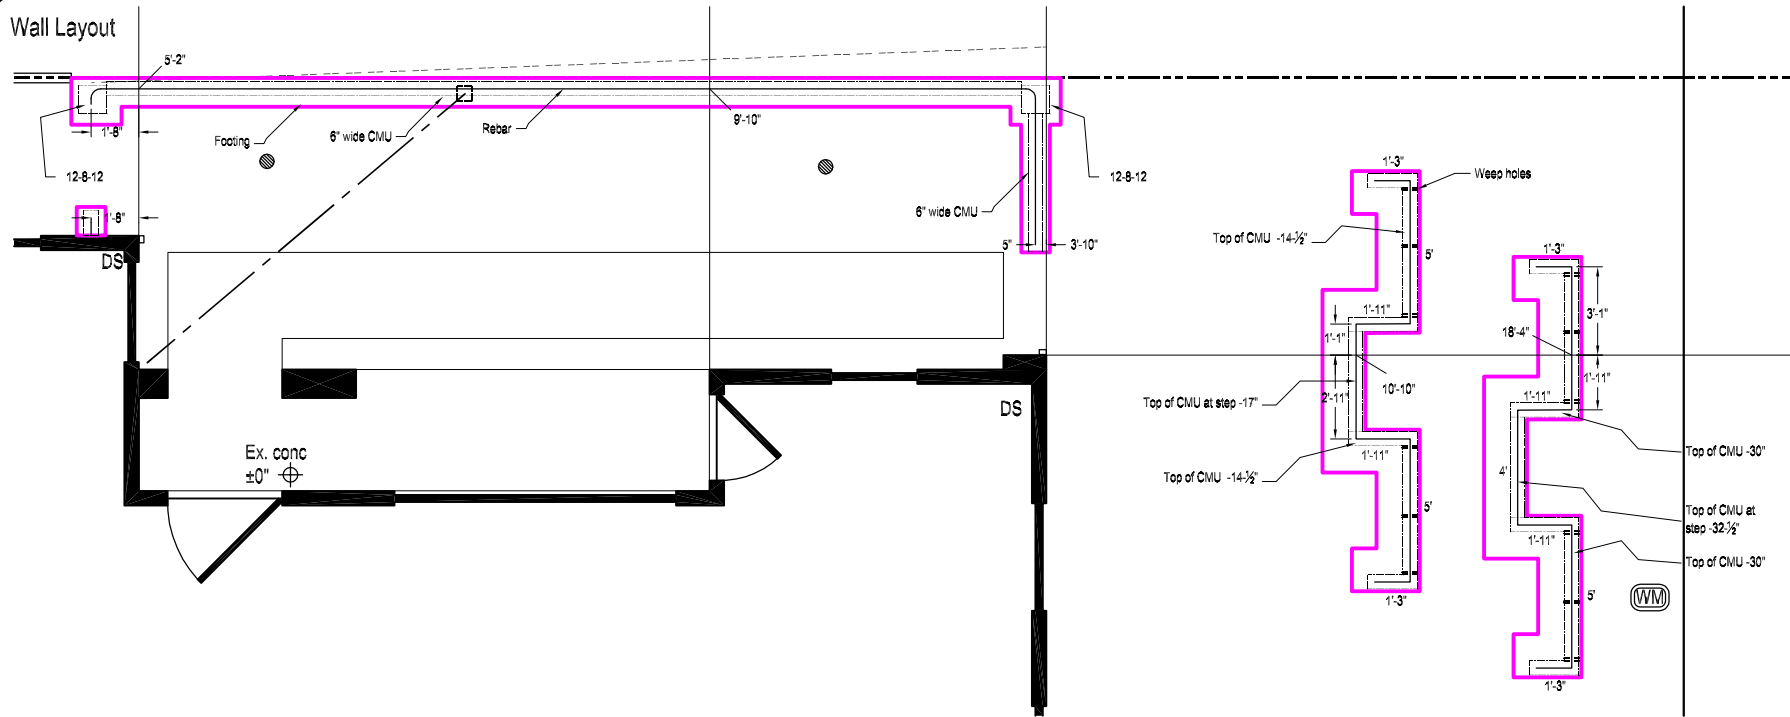

Entry Wall and Gate Cut Away Elevation

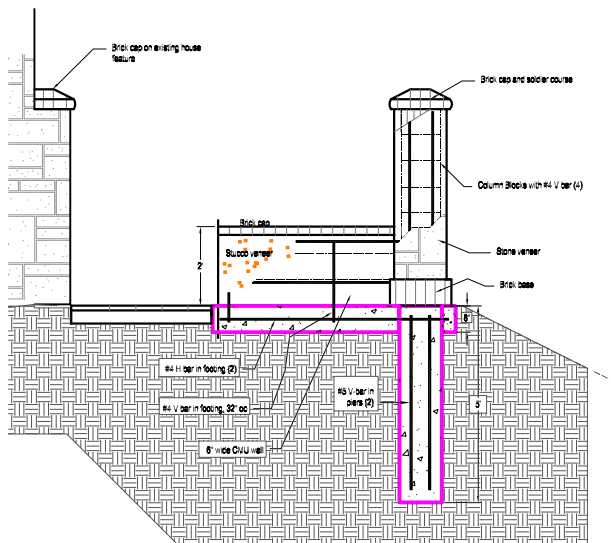

Courtyard Wall Elevation

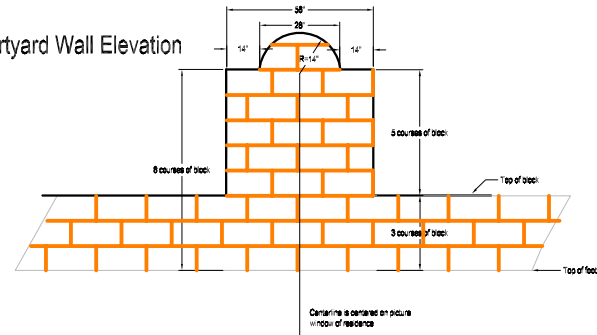

Entry Walkway Details

