




South Deck & Arbor Elevation

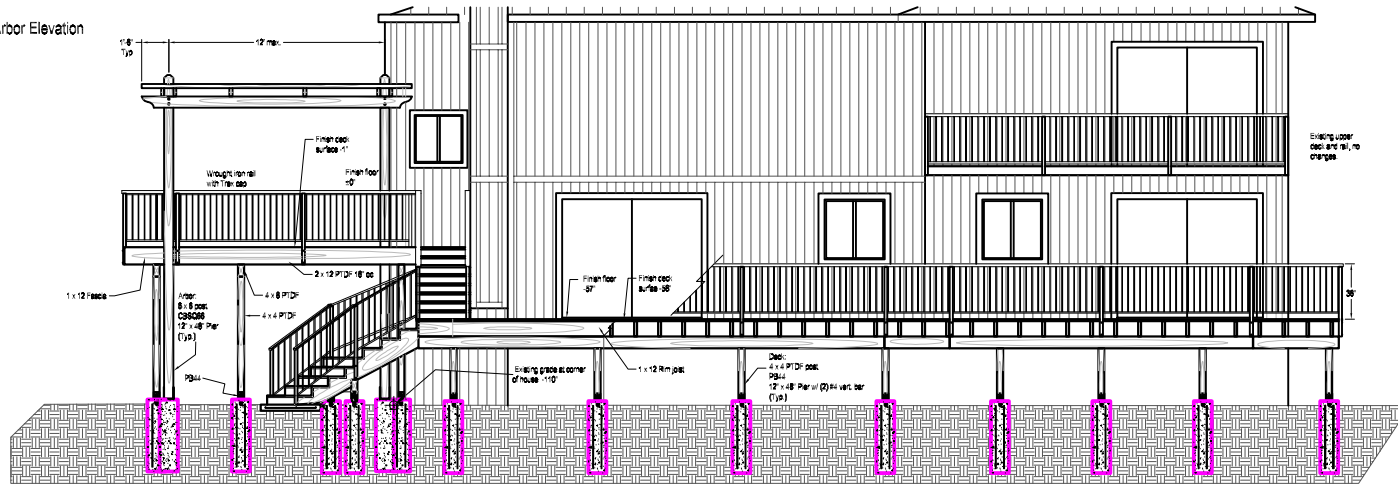


West Deck & Arbor Elevation

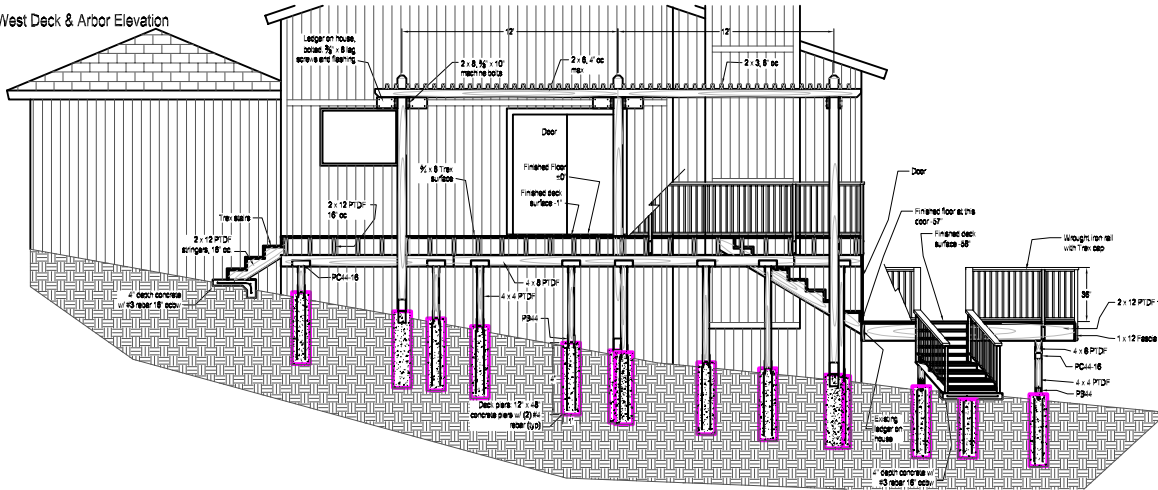


Deck & Rail Elevation Detail

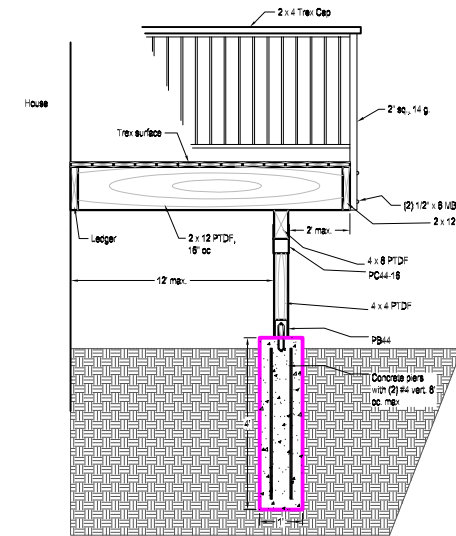

West Deck & Arbor Elevation

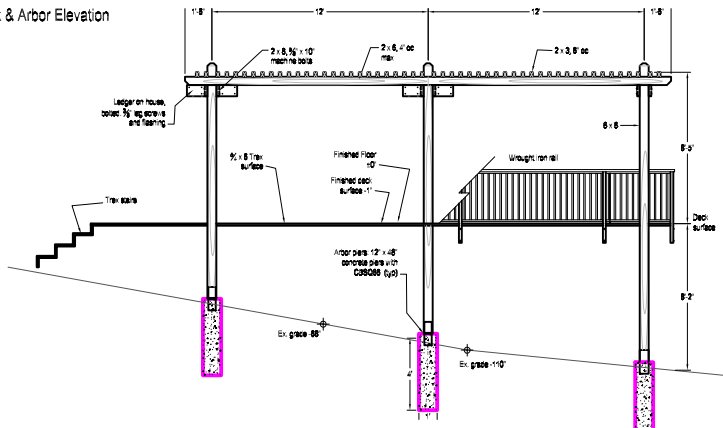

Arbor Dimensions

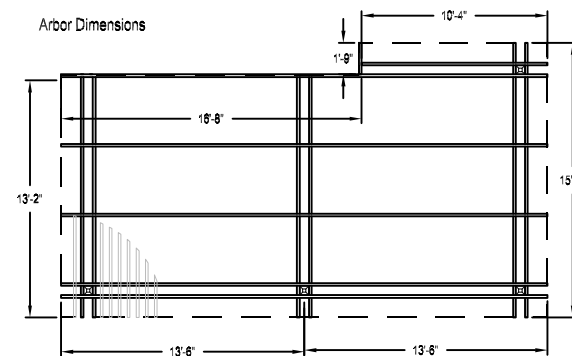

Stubblefield Landscape Inc.

(925)937-9920 Lic. no: 344303

Hardscape Details,
Deck and Arbor Elevations

Drawn: DLK
Revisions
Date
Scale: NTS

Sheet 3
Of 4